

ROTONDO ENGINEERING, LLC

Civil Engineering

Site Planning

June 16, 2006

11

Honorable Mark D. Boughton, Mayor
Common Council
City of Danbury
155 Deer Hill Avenue
Danbury, CT 06810

Re: Sunrise Terrace
MCCA
38 Old Ridgebury Road
Planning Code No. SP-99-11


Dear Mayor Boughton:

MCCA is in the process of obtaining approvals for the construction of Sunrise Terrace on their existing property located at 38 Old Ridgebury Road. The proposed work requires the extension of an existing water main into the site to serve the proposed buildings for both domestic water and fire service. On behalf of MCCA, we request that this matter be scheduled with the Common Council for approval. Attached is a sketch of the proposed relocation.


Please call with any questions. Thank you.

Very truly yours,

ROTONDO ENGINEERING, LLC

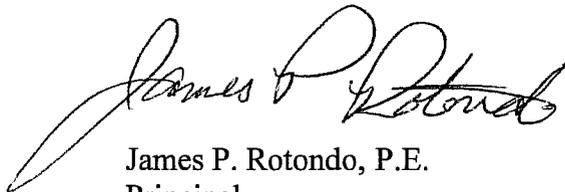

James P. Rotondo, P.E.
Principal

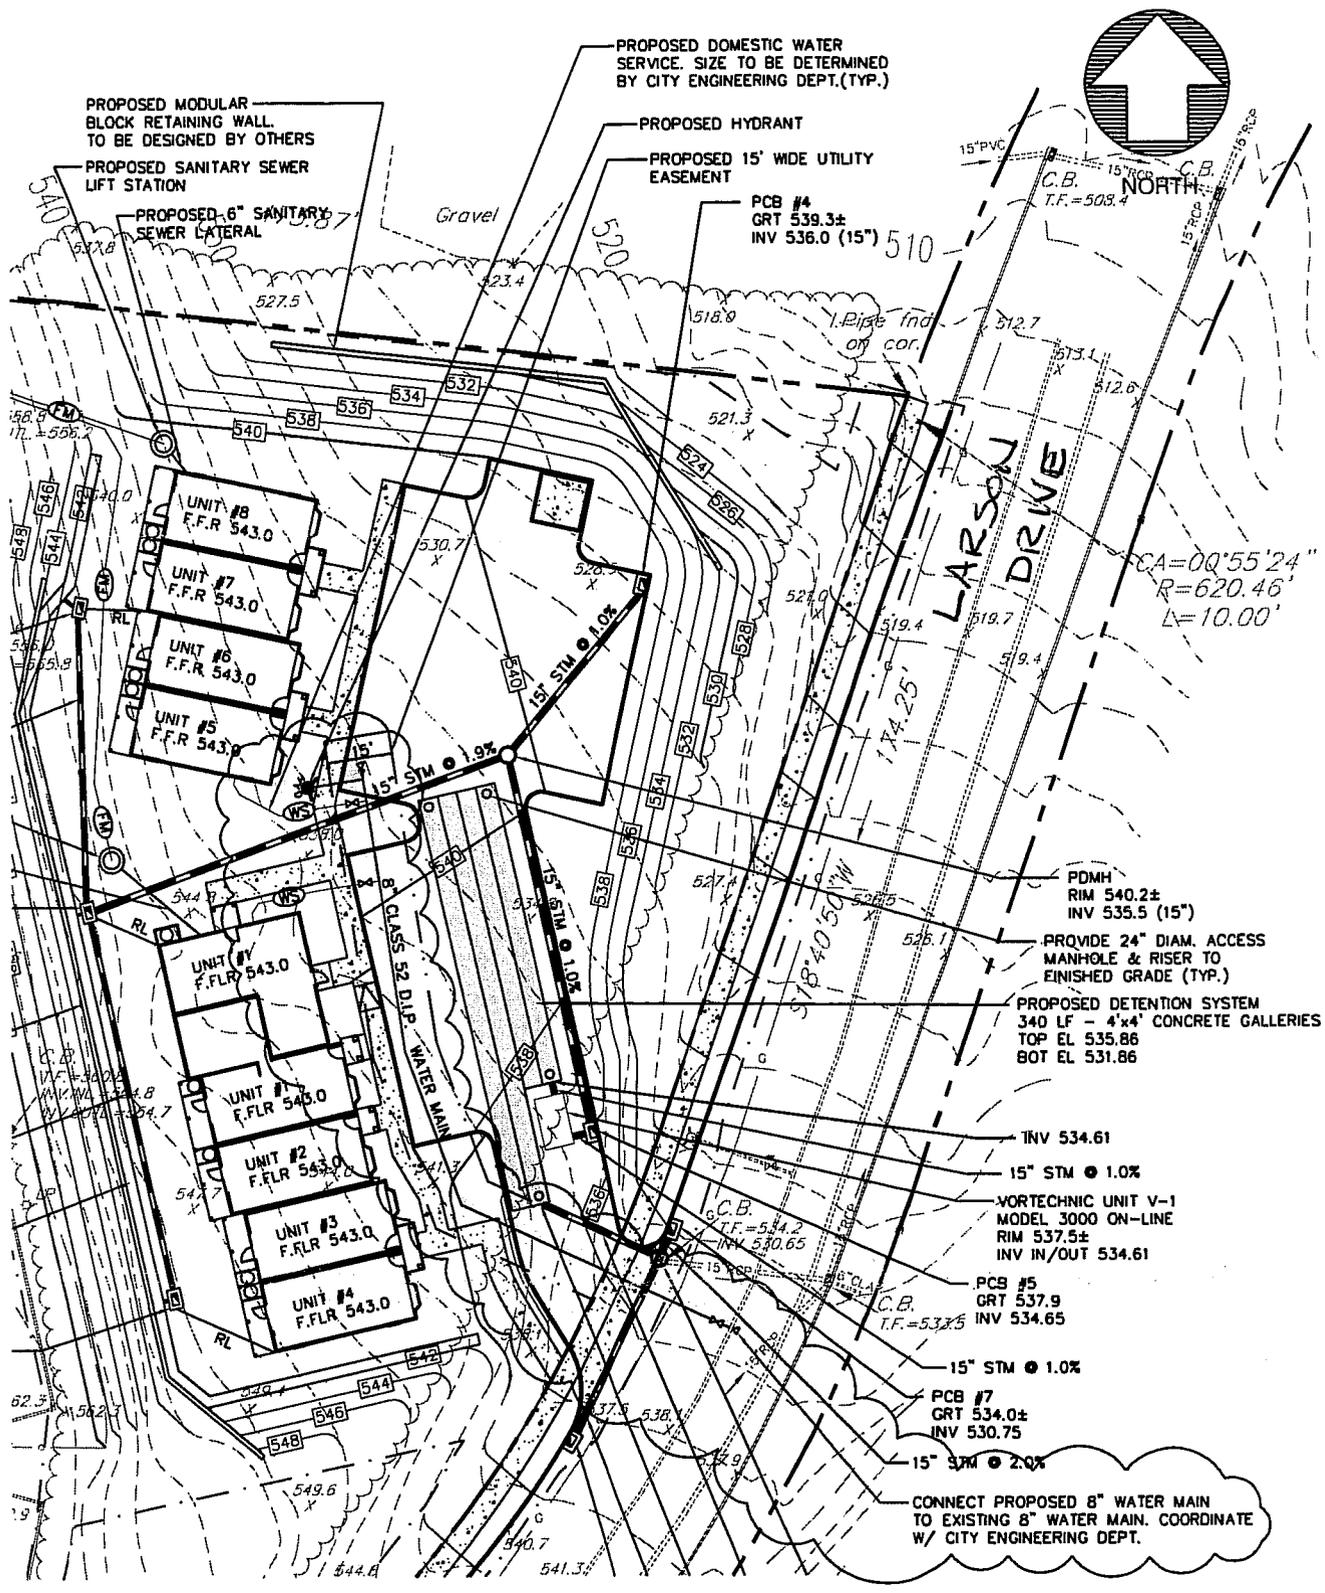

ROTONDO ENGINEERING, LLC

25 Brook Street, Suite 201A
SHELTON, CONNECTICUT 06484
TEL: 203.922.8283 FAX: 203.922.8284
EMAIL: ROTONDOENG@SBCGLOBAL.NET

PROJECT: **SUNRISE TERRACE**

TITLE: **MCCA**
38 Old Ridgebury Road

DATE: 6-16-06

DRAWN BY: RE

DRAWING NO: WM-1