

(P)

COLLINS HANNAFIN, P. C.
ATTORNEYS AT LAW
148 DEER HILL AVENUE
DANBURY, CONNECTICUT 06810-7727

FRANCIS J. COLLINS
EDWARD J. HANNAFIN
JACK D. GARAMELLA
PAUL N. JABER
JOHN J. TUOZZOLO*
ROBERT M. OPOTZNER
E. O'MALLEY SMITH
THOMAS W. BEECHER
EVA M. DEFRANCO
CHRISTOPHER K. LEONARD
LAURA A. GOLDSTEIN
GREGG A. BRAUNEISEN**
PAULA BOA SOUSA
JOHN J. BOWSER**

TELEPHONE (203)744-2150
EXTENSION: 33
FACSIMILE (203)797-1034

INTERNET ADDRESS:
[HTTP://WWW.CHLAW-CT.COM](http://www.chlaw-ct.com)

*RETIRED
**ALSO ADMITTED IN NEW YORK

February 24, 2014

Mr. Joseph M. Cavo
President - City Council
City of Danbury
155 Deer Hill Avenue
Danbury, CT 06810


Re: Expansion of City Sewer Service Area

Dear Mr. Cavo:

Please be advised I represent Albert J. Salame, owner of property with the attached Assessor Lot numbers located off Great Plain Road and Great Meadow Road in Danbury. Mr. Salame hereby requests that the City Council extend the sewer service district in accordance with the area outlined on the attached map.

Thank you for your consideration.

Yours very truly,

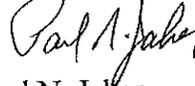


Paul N. Jaber

PNJ:emb
Enclosure
cc: Mr. Albert J. Salame

Property	Tax ID	Acreage
Great Plain Road*	J/05/101	35.13
Stadley Rough	J/05/102	7.00
17 Great Meadows	J/06/041	.46
19 Great Meadows	J/06/042	.46
Great Meadows	J/06/081	37.06
5 Great Meadows	J/07/071	.89
Great Plain Road	J/07/072	15.37
5 Great Meadows	J/07/157	.19
TOTAL:		96.56

8.2

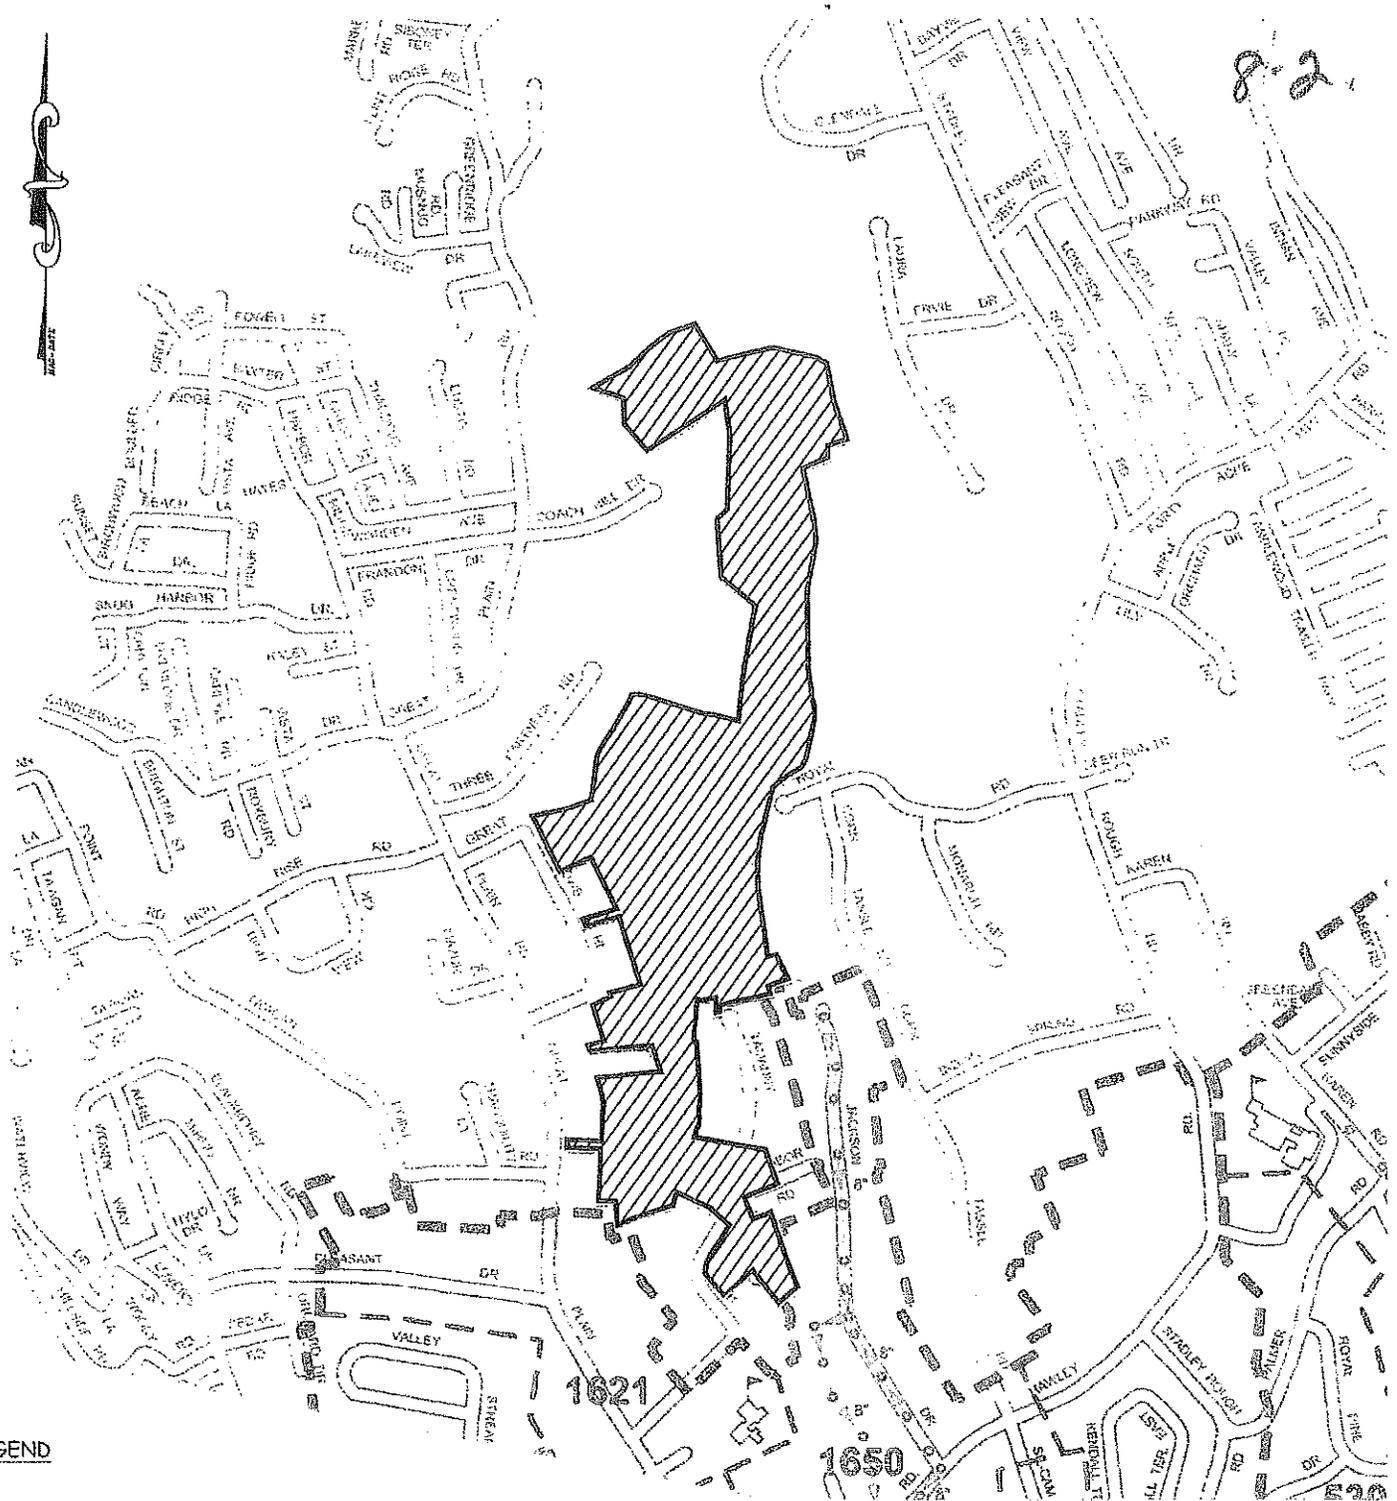

LEGEND

-  EXISTING SERVICE AREA BOUNDARY
-  PROPOSED SEWER SERVICE EXPANSION AREA

GENERAL NOTES

1. THIS PLAN IS CONCEPTUAL IN NATURE AND INTENDED FOR PLANNING AND PRESENTATION PURPOSES ONLY TO SHOW PROPOSED SEWER SERVICE AREA EXPANSION.
2. REFERENCE MADE TO CITY OF DANBURY SEWER SERVICE AREA AND SEWERSHEDS MAP (MAY, 2011).

ALBERT SALAME GREAT PLAN ROAD DANBURY, CONNECTICUT	
SCALE: n.t.s.	DRAWN BY: bvd
DATE: February 20, 2014	APPROVED BY: bvd
PROPOSED SEWER SERVICE EXPANSION AREA	
Benjamin V. Doto, III, P.E., LLC 248 Main St., Suite 3A, Danbury, CT 06810	DRAWING NUMBER: SS01