

COMMON COUNCIL - CITY OF DANBURY

APPLICATION FOR EXTENSIONS OF

SANITARY SEWER MAIN

WATER MAIN

The applicant submits for consideration an application for extension of sanitary sewer and/or water facilities for property

Located at (street address) 8 ROSE STREET

Date: 5/10/2010

Assessor's Lot No.: H13290

Zone: C-CBD

Intended Use: Retail

Office

Mixed Use

Industrial

\*Single Family Residential

\*Multiple Family Residential

Number of Efficiency Units

Number of 1 Bedroom Units

Number of 2 Bedroom Units

Number of 3 Bedroom Units

Total Number of Units

Name of Property Owner: 8 ROSE STREET, LLC

Address: 66 STADLEY ROUGH ROAD DANBURY, CONNECTICUT 06811

Name of Applicant/Agent: ARTEL ENGINEERING GROUP, LLC

Address: 394 FEDERAL ROAD, SUITE 308 BROOKFIELD, CONNECTICUT 06804

Owner Telephone No.: 203-482-3236


Applicant Telephone No.: 203-740-2033

[Signature]  
Signature of Property Owner

[Signature]  
Signature of Applicant/Agent

**\*APPLICANT MUST SEE CITY ENGINEER PRIOR TO SUBMITTING APPLICATION.**   
**PLEASE NOTE: 3 copies of schematic or preliminary engineering plans are required to be submitted with this application.**

**PLEASE SEE ATTACHED INSTRUCTIONS.**

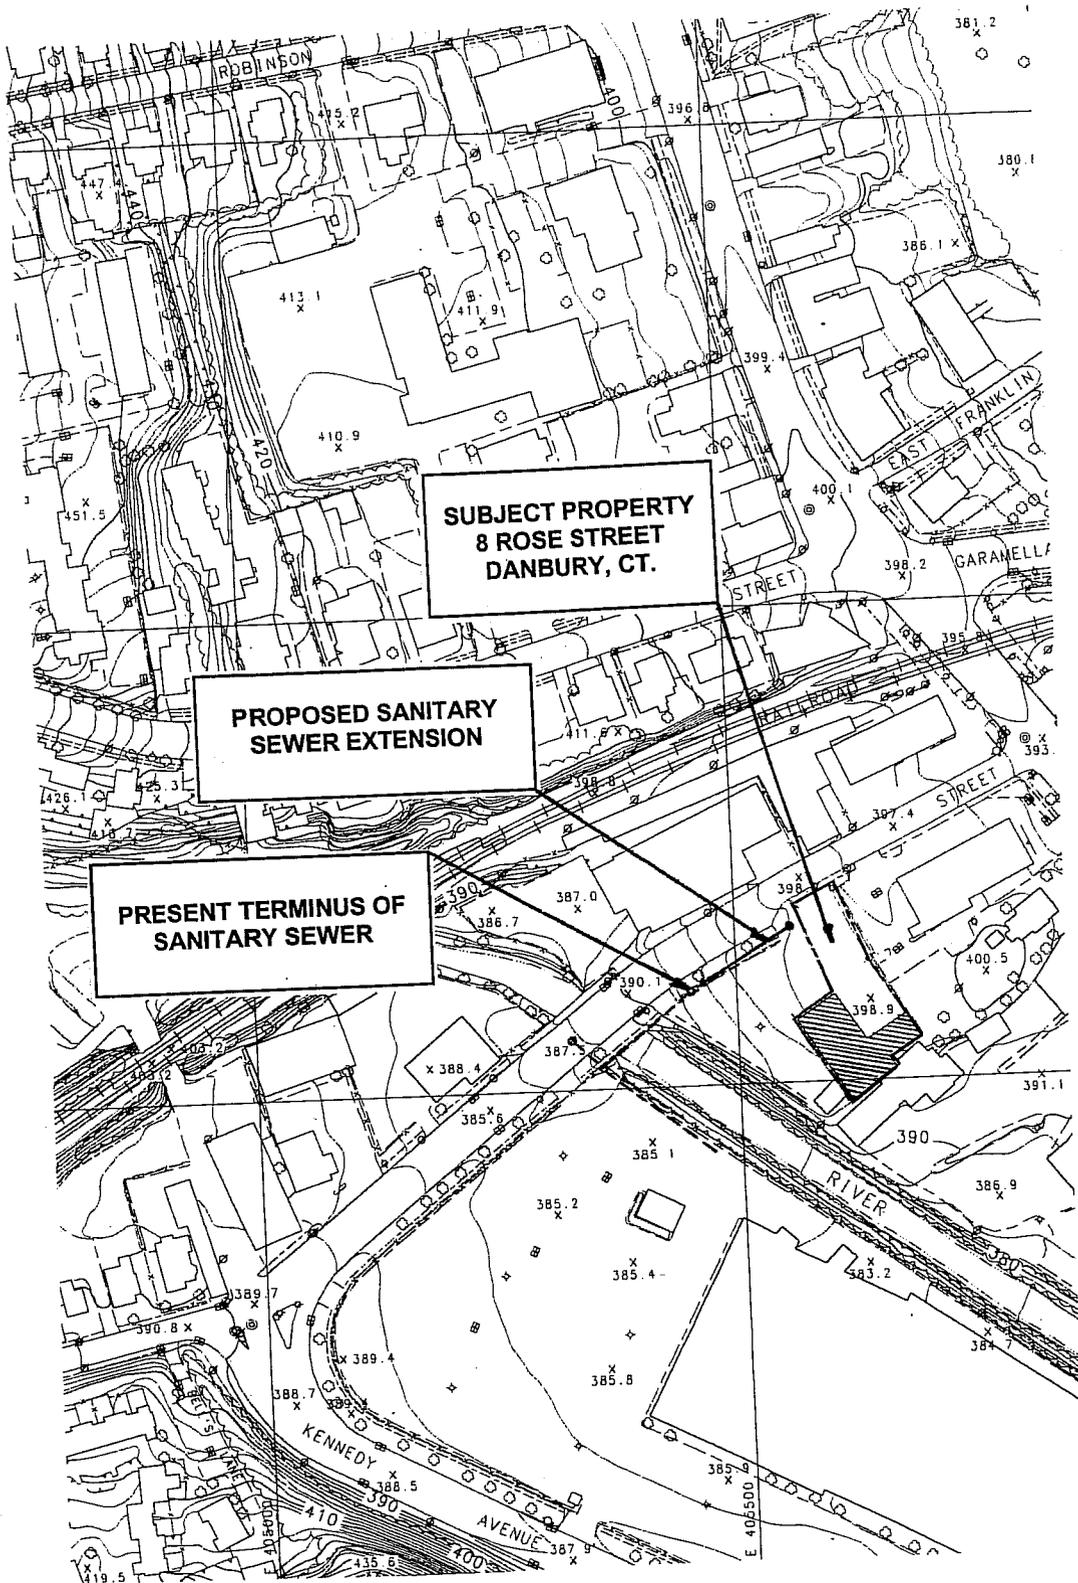

**SUBJECT PROPERTY  
8 ROSE STREET  
DANBURY, CT.**

**PROPOSED SANITARY  
SEWER EXTENSION**

**PRESENT TERMINUS OF  
SANITARY SEWER**

**PROPOSED SANITARY SEWER EXTENSION  
8 ROSE STREET- DANBURY, CONNECTICUT  
MAY 2010**