

CITY COUNCIL – CITY OF DANBURY

APPLICATION FOR EXTENSIONS OF

SANITARY SEWER MAIN _____

WATER MAIN

The applicant submits for consideration an application for extension of sanitary sewer and/or water facilities for property

Located at (street address) 33 Turner Road, Danbury, CT

Assessor's Lot No.: A17-001

Zone: IL40

Intended Use: Retail _____

*Single Family Residential _____

Office _____

*Multiple Family Residential _____

Mixed Use _____

Number of Efficiency Units _____

Industrial

Number of 1 Bedroom Units _____

Number of 2 Bedroom Units _____

Number of 3 Bedroom Units _____

Total Number of Units _____


Name of Property Owner: Belimo Air Controls (USA), Inc.

Address: 43 Old Ridgebury Road, Danbury, CT 06813

Name of Applicant/Agent: Belimo Air Controls (USA), Inc.

Address: 43 Old Ridgebury Road, Danbury, CT 06813

Owner Telephone No. : 203-749-3311 Applicant Telephone No.: 203-749-3311

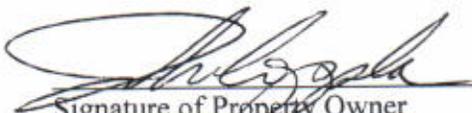

Signature of Property Owner



Signature of Applicant/Agent

***APPLICANT MUST SEE CITY ENGINEER PRIOR TO SUBMITTING APPLICATION.**

PLEASE NOTE: 3 copies of schematic or preliminary engineering plans are required to be submitted with this application.

PLEASE SEE ATTACHED INSTRUCTIONS.

Engineering, Planning
Landscape Architecture
and Environmental Science



MILONE & MACBROOM*

15-1

March 19, 2013

Mr. Joseph M. Cavo, President
City Council
City of Danbury
155 Deer Hill Avenue
Danbury, CT 06810

**RE: Belimo Air Controls (USA), Inc.
33 Turner Road
Danbury, Connecticut
MMI #4679-01-10**

Dear Mr. Cavo:

On behalf of the owner/applicant Belimo Air Controls (USA), Inc., we are submitting an application to the City Council for a water main extension to serve the new manufacturing facility proposed at 33 Turner Road. The existing water main located north of the site will be extended southerly to the property, and an easement in favor of the City of Danbury will be provided. The main extension will provide both domestic and fire protection service for the facility. Attached is a preliminary plan showing the route of the proposed water main extension.

Please feel free to contact me should you need any further information.

Very truly yours,

MILONE & MACBROOM, INC.


Darin L. Overton, P.E.
Project Manager, Associate

Enclosure

4679-01-10-mr1913-ltr.docx

Drawing P-4679-011A SITE PLAN/CONSTRUCTION DOCUMENTS/DOC PROJECTS/PMC Layout 10-18-2011

Issued by: F/ANICA On the date: Tue, 2013 March 19 10:27am

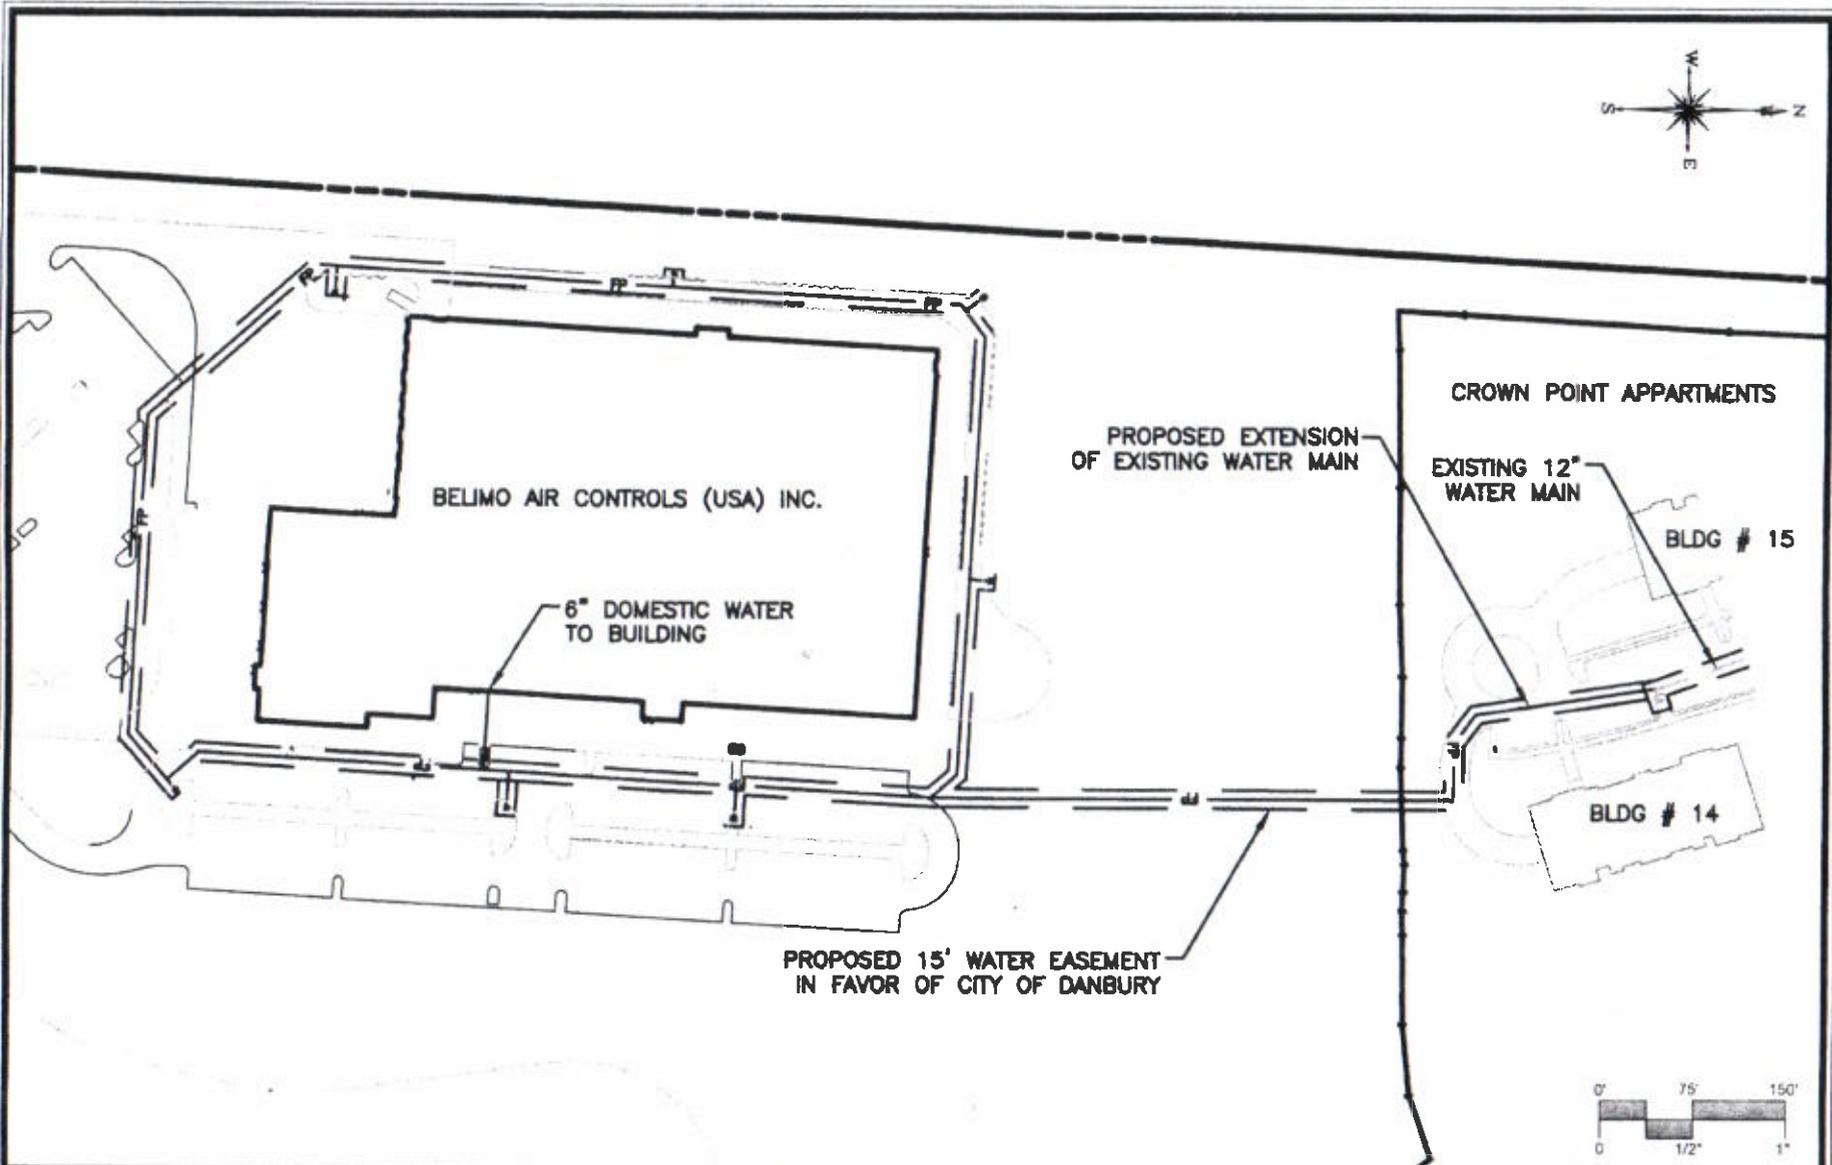

MILONE & MACBROOM
 99 Realty Drive
 Cheshire, Connecticut 06410
 (203) 271-1773 Fax (203) 272-9733
 www.miloneandmacbroom.com

DATE	MAR. 19, 2013
SCALE	1"=150'
PROJ. NO.	4679-01
DESIGNED	TK
DRAWN	DFA
CHECKED	DLO

SITE PLAN - CONCEPT SKETCH
BELIMO AIR CONTROLS (USA), INC
MANUFACTURING FACILITY
 33 TURNER ROAD
 DANBURY, CONNECTICUT

REVISED: —

PROJECT PHASE:
PRELIMINARY
 DRAWING NAME:
CSK-3

15-2