

COLLINS, HANNAFIN, GARAMELLA, JABER & TUOZZOLO
PROFESSIONAL CORPORATION
ATTORNEYS AT LAW

18

148 DEER HILL AVENUE, POST OFFICE BOX 440, DANBURY, CONNECTICUT 06813-0440

FRANCIS J. COLLINS
EDWARD J. HANNAFIN
JACK D. GARAMELLA
PAUL N. JABER
JOHN J. TUOZZOLO*
ROBERT M. OPOTZNER**
E. O'MALLEY SMITH
THOMAS W. BEECHER
EVA M. DEFranCO
CHRISTOPHER K. LEONARD
LAURA A. GOLDSTEIN
GREGG A. BRAUNEISEN**
GAIL HAMATY MATTHEWS***
BRYAN V. DOTO**

TELEPHONE (203) 744-2150
EXTENSION:
FACSIMILE (203) 791-1126

RIDGEFIELD OFFICE:
24 BAILEY AVENUE
RIDGEFIELD, CONNECTICUT 06877
TELEPHONE (203) 438-7403
FACSIMILE (203) 438-7425

INTERNET ADDRESS:
[HTTP://WWW.CHGJTLAW.COM](http://www.chgjtllaw.com)
PLEASE RESPOND TO DANBURY OFFICE

October 12, 2005

*OF COUNSEL
**ALSO ADMITTED IN NEW YORK
***ALSO ADMITTED IN PENNSYLVANIA

HAND DELIVER

The Honorable Vincent P. Nolan, Jr.
President, Common Council
City of Danbury
155 Deer Hill Avenue
Danbury, CT 06810

Re: Rename Portion of Eagle Road to International Drive

Dear Mr. Nolan:

Please be advised I represent Eagle Road Center, LLC developers of shopping center known as Eagle Road Shopping Center. That portion of Eagle Road which previously ran between the railroad tracks and Federal Road is being relocated so that it will now be connected to White Turkey Road Extension. Therefore the Planning Commission has requested that we rename the above referenced roadway between Federal Road and the railroad tracks. That portion of the roadway to be renamed is currently being identified by the post office, emergency services, and the property owners as International Drive. In order to keep the continuity we would suggest that the road be renamed to International Drive. Enclosed is a map showing the location of the roadway to be renamed. Please keep me informed of any hearings.


Yours very truly,



Paul N. Jaber

PNJ:da

cc: Mr. Ken Cartelli
Mr. William Buckley
Ms. Patricia Ellsworth
Mr. Eric Gottschalk

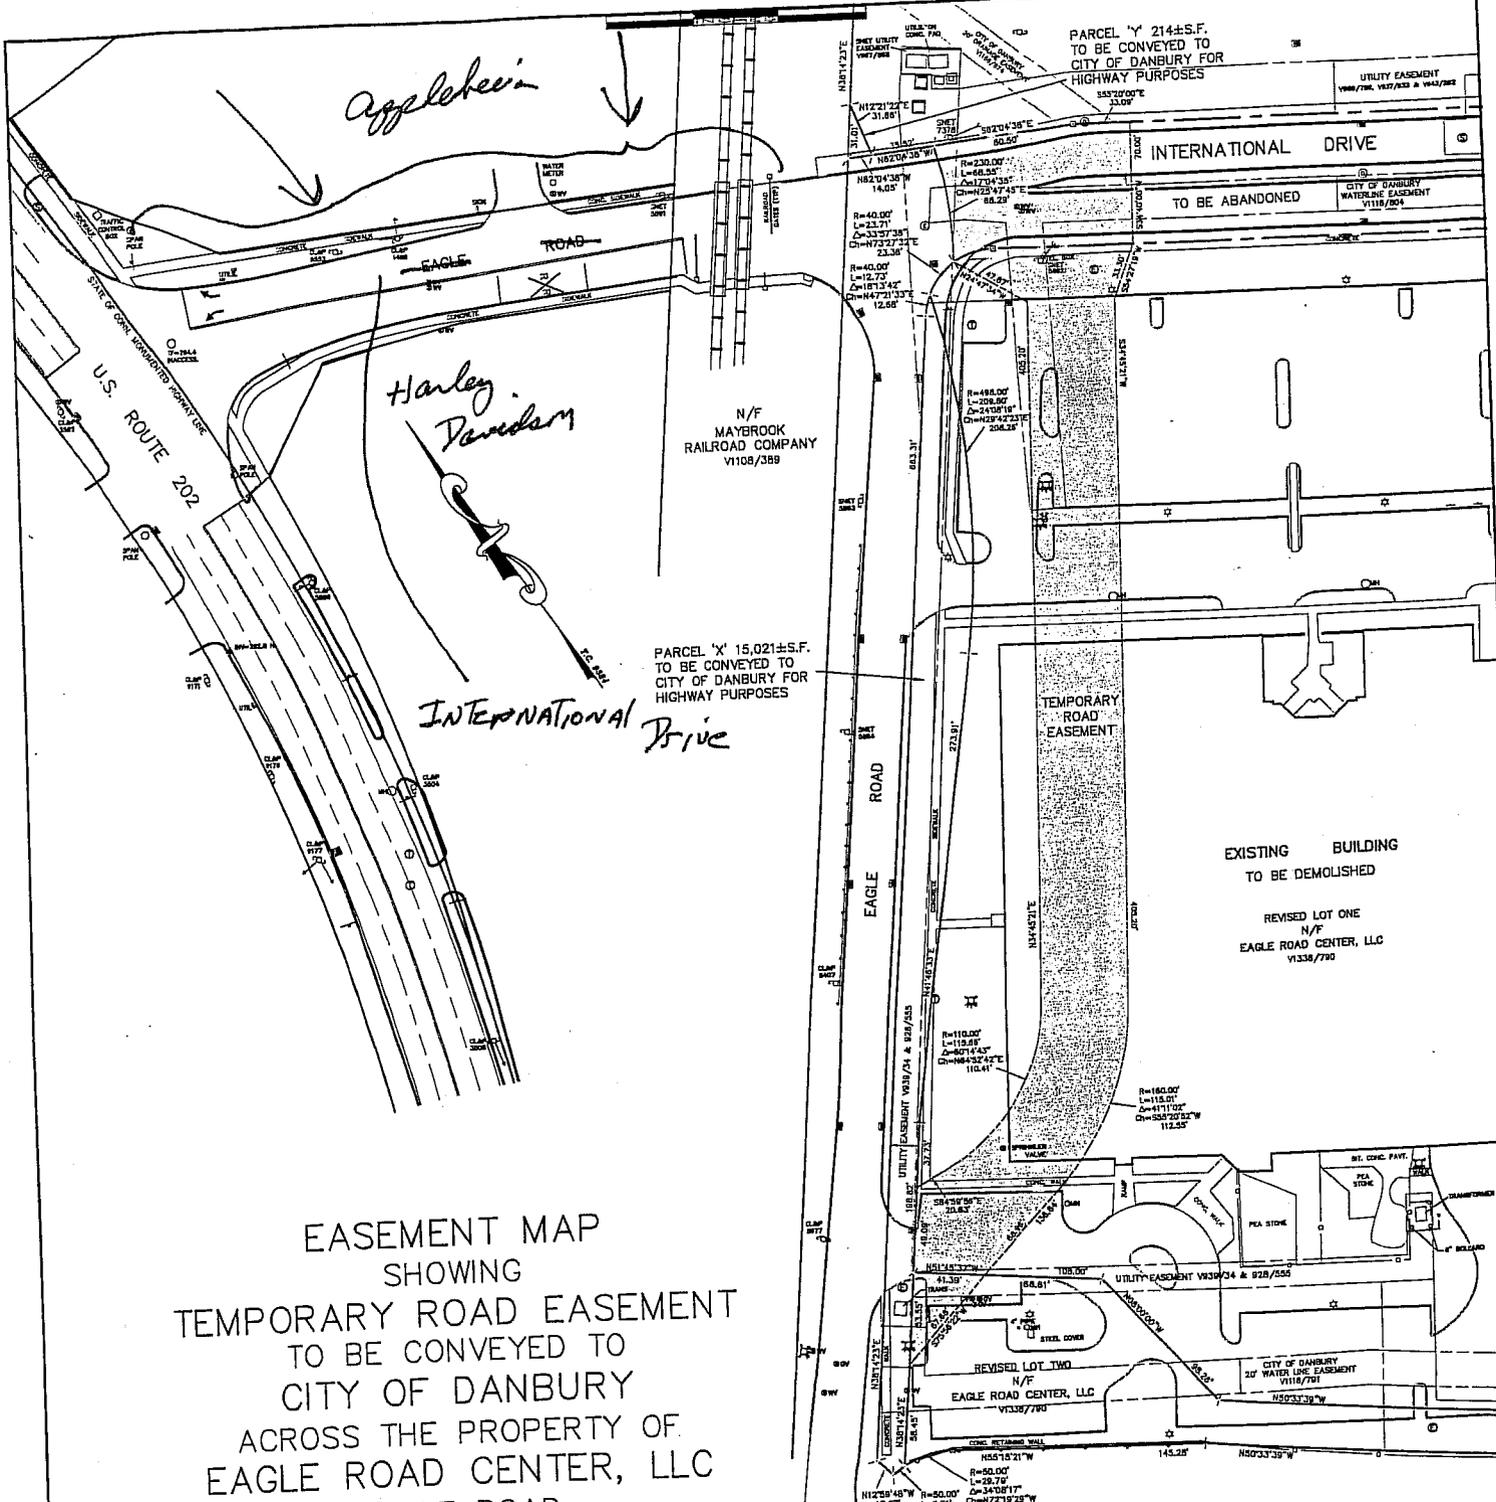

EASEMENT MAP
 SHOWING
 TEMPORARY ROAD EASEMENT
 TO BE CONVEYED TO
 CITY OF DANBURY
 ACROSS THE PROPERTY OF
 EAGLE ROAD CENTER, LLC
 EAGLE ROAD
 DANBURY, CONNECTICUT

LEGEND

| | |
|-----------------------------|-------|
| PROPERTY LINE | — |
| PROPERTY LINE TO BE VACATED | - - - |
| EXISTING MONUMENT | □ |
| CHAIN LINK FENCE | ○ |
| EASEMENT LINE | - - - |
| EXISTING CURBING | — |
| LIGHT POLES | * |
| CATCH BASIN | ⊕ |
| MANHOLE | ⊙ |
| GAS VALVE | ⊙ |
| WATER VALVE | ⊙ |
| EXIST. HYDRANT | ⊙ |
| ELECTRIC MANHOLE | ⊙ |
| TELEPHONE MANHOLE | ⊙ |
| SANITARY SEWER MANHOLE | ⊙ |
| SIGN | ⊙ |

I HEREBY DECLARE THAT TO MY KNOWLEDGE AND BELIEF, THIS MAP IS SUBSTANTIALLY CORRECT AS NOTED HEREON. THIS SURVEY CONFORMS TO THE STANDARDS OF A CLASS A-2 SURVEY THROUGH 20-3000-20 OF THE REGULATIONS OF CONNECTICUT STATE AGENCIES AND THE MINIMUM STANDARDS AS ADOPTED BY AND MAPS IN THE STATE OF CONNECTICUT AS ADOPTED BY THE CONNECTICUT ASSOCIATION OF LAND SURVEYORS, INC. ON SEPTEMBER 28, 1996.

RICHARD W. BUNNELL, R.L.S. CT LIC. #1562
 NOT VALID WITHOUT EMBOSSED SEAL

NOTES:
 -BOUNDARY DETERMINATION CATEGORY: ORIGINAL SURVEY BASED ON A DEPENDENT RESURVEY.
 -REFER TO TOWN CLERK MAPS 10975, 9384 & DEED V1338/790 OR FILE IN DANBURY LAND RECORDS.
 -REFER TO MAP ENTITLED "MAP SHOWING REVISED RESUBDIVISION EAGLE ROAD SHOPPING CENTER PARCELS SITUATED ON EAGLE ROAD DANBURY, CONNECTICUT", DATED 11-4-03, SYDNEY A. RAPP JR. R.L.S.
 -UNDERGROUND UTILITIES SHOWN HEREON MARKED BY OTHERS. ALL LOCATIONS SHOULD BE CONSIDERED APPROXIMATE.
 -THE PURPOSE OF THIS PLAN IS TO SHOW THE EASEMENT AREAS RELATION TO THE PROPERTY LINES ONLY. ALL EXISTING PHYSICAL FEATURES MAY NOT BE SHOWN HEREON.
 -REFER TO MAP PREPARED BY THIS OFFICE ENTITLED "DATA ACQUISITION PLAN SHOWING PARCELS 'X' & 'Y' AND SANITARY SEWER EASEMENTS TO BE CONVEYED TO CITY OF DANBURY BY EAGLE ROAD CENTER, LLC EAGLE ROAD DANBURY, CONNECTICUT, DATED 1-31-11, RICHARD A. BUNNELL R.L.S.

| | |
|-----------|------------|
| Date | 3-14-05 |
| Scale | 1"=50' |
| Proj. No. | 91-962 |
| File No. | 1218 |
| Acad No. | 91962RDEAS |
| Sheet | 1 OF 1 |



© COPYRIGHT
 ALL RIGHTS RESERVED

40 Old New Milford Road
 Brookfield, CT 06804
 (203)775-6207

33 Village Green Drive
 Litchfield, CT 06759
 (860)567-3079